


RUSHCUTTERS BAY

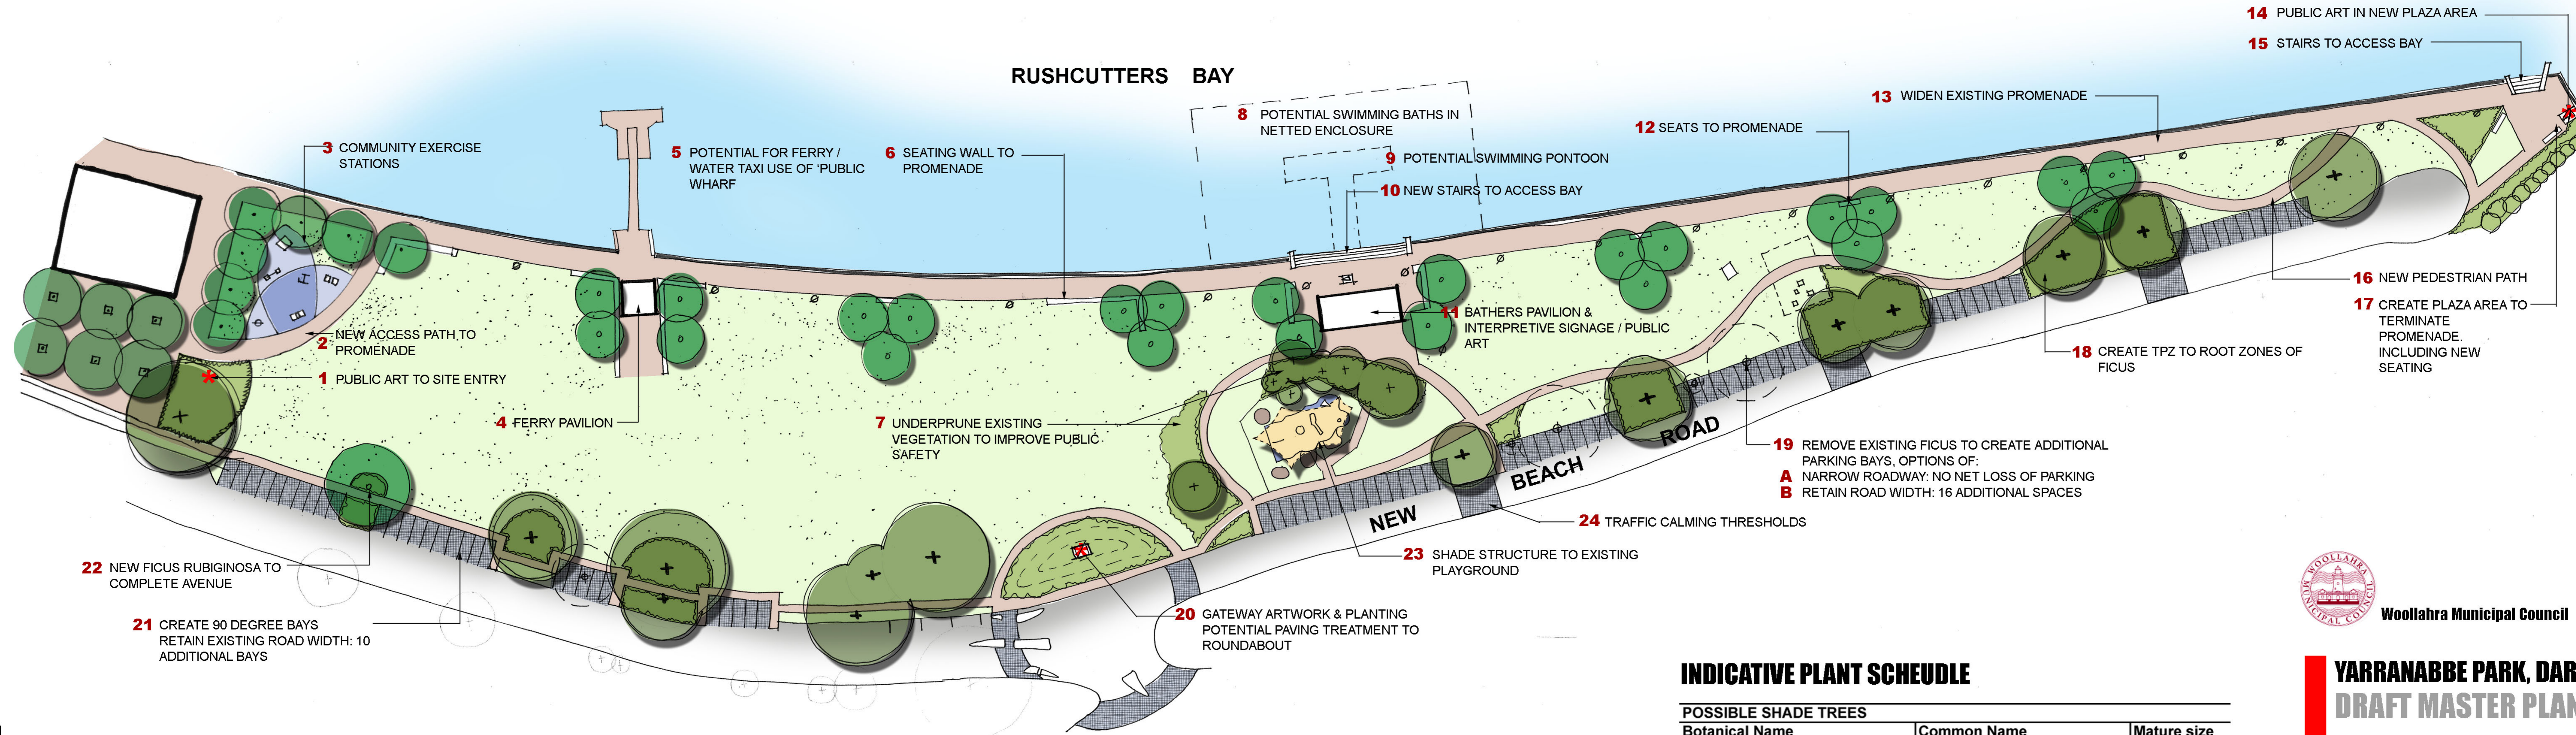

LEGEND

- EXISTING TREES TO BE RETAINED & PROTECTED
- EXISTING TREES TO BE REMOVED
- GARDEN BED
- PEDESTRIAN PATHS
- LIGHTING TO PROMENADE
- PROPOSED TREE REFER TO INDICATIVE TREE SCHEDULE
- TURF AREA
- PLAYGROUND
- PERMEABLE UNIT PAVING TO PARKING BAYS / ROAD THRESHOLDS
- LOCATION FOR PUBLIC ART AT SITE ENTRY POINTS

INDICATIVE PLANT SCHEDULE


POSSIBLE SHADE TREES

Botanical Name	Common Name	Mature size
<i>Agonis flexuosa</i>	Peppermint Tree	10m
<i>Angophora costata</i>	Smooth Barked Apple	15m
<i>Cupaniopsis anacardioides</i>	Tuckeroo	12m
<i>Metrosideros excelsa</i>	New Zealand Xmas Bush	12m



Woollahra Municipal Council

YARRANABBE PARK, DARLING POINT DRAFT MASTER PLAN

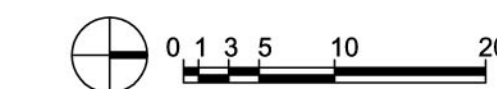

STURT ASSOCIATES

SUITE 91, 330 WATTLE STREET
ULTIMO NSW 2007
T: (02) 9211 3744 F: (02) 9211 9449
E: enquiries@sturtassociates.com.au

DATE: 08.12.10
DRAWING: SK-1015-03
SCALE 1:500 @ A0