

LEGEND

- EXISTING TREES TO BE RETAINED & PROTECTED
- EXISTING TREES TO BE REMOVED
- GARDEN BED
- PEDESTRIAN PATHS
- LIGHTING TO PROMENADE
- PERMEABLE UNIT PAVING TO PARKING BAYS / ROAD THRESHOLDS
- PROPOSED TREE REFER TO INDICATIVE TREE SCHEDULE
- TURF AREA
- PLAYGROUND
- LOW MOUNDING AREA
- LOCATION FOR PUBLIC ART

INDICATIVE PLANT SCHEDULE


POSSIBLE SHADE TREES		
Botanical Name	Common Name	Mature size
<i>Agonis flexuosa</i>	Peppermint Tree	10m
<i>Banksia integrifolia</i>	Coast Banksia	10m
<i>Callistemon salignus</i>	Willow bottlebrush	8m
<i>Cupaniopsis anacardioides</i>	Tuckeroo	12m
<i>Metrosideros excelsa</i>	New Zealand Xmas Bush	12m



**YARRANABBE PARK, DARLING POINT
CONCEPT PLAN
OPTION 1**

STURT ASSOCIATES
 SUITE 01, 330 WATTLE STREET
 ULTIMO NSW 2007
 T: (02) 9211 3744 F: (02) 9211 9448
 E: enquiries@sturtassociates.com.au

DATE: 06.10.10
 DRAWING: SK-1015-01
 SCALE: 1:500 @ A0

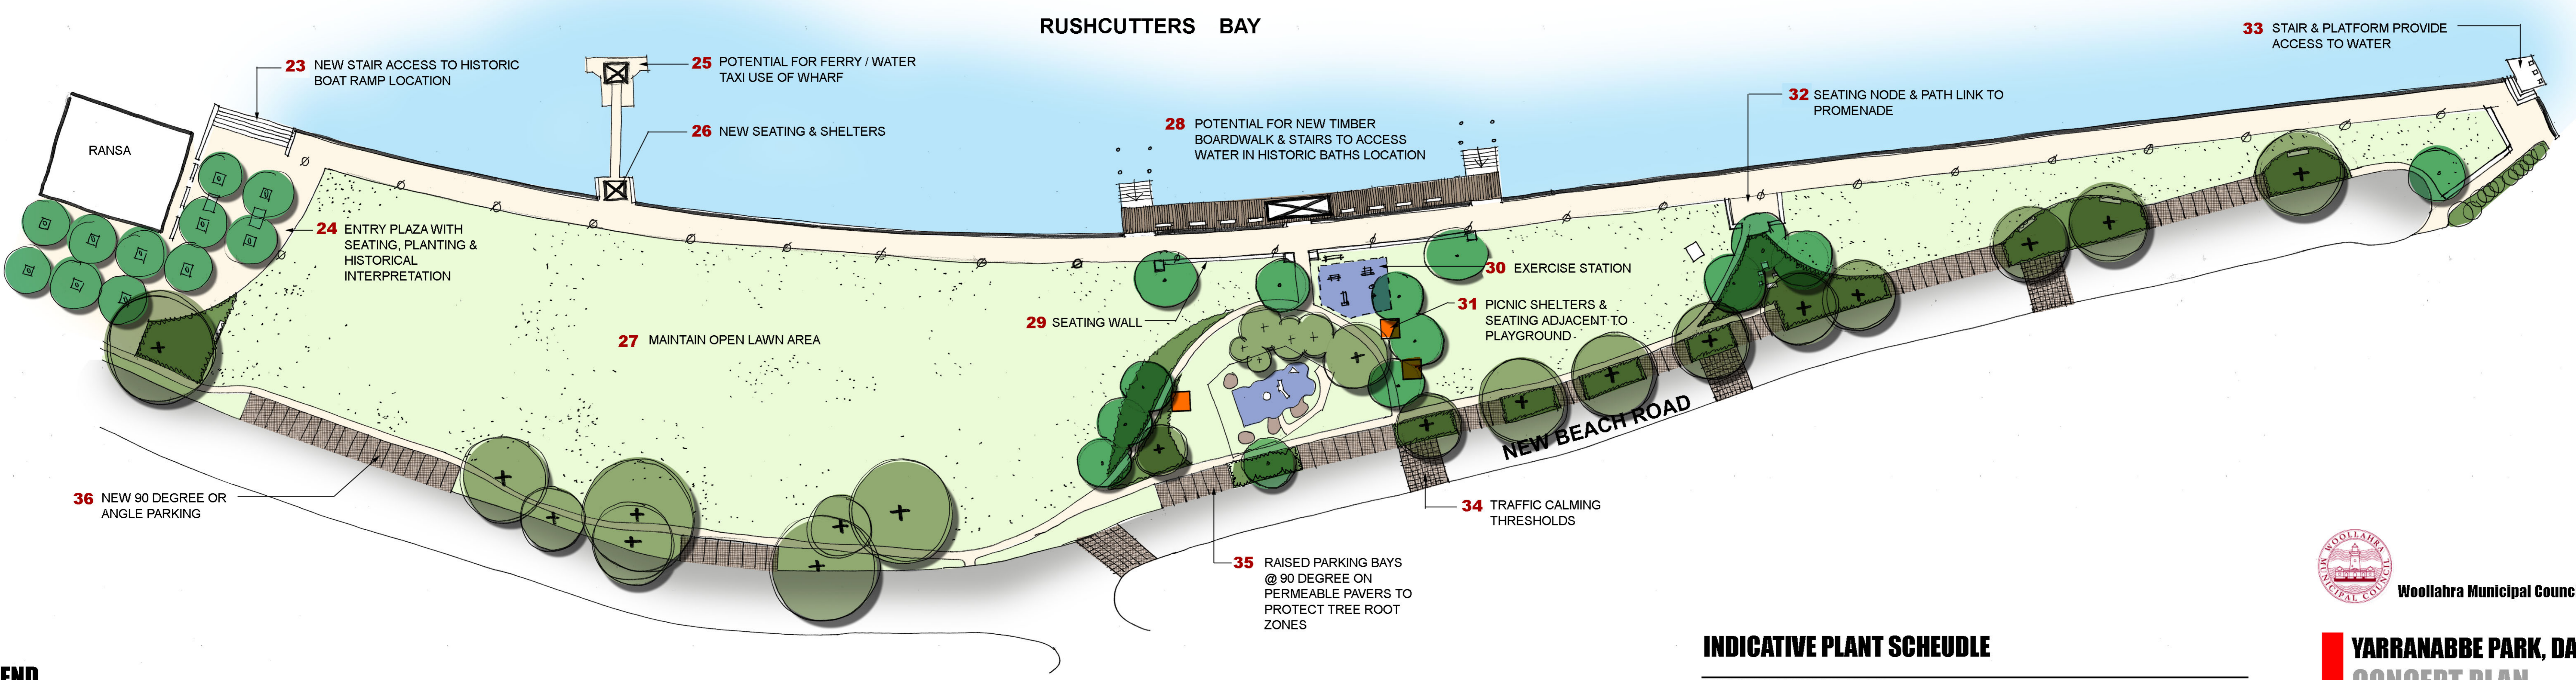

LEGEND

- EXISTING TREES TO BE RETAINED & PROTECTED
- EXISTING TREES TO BE REMOVED
- GARDEN BED
- PEDESTRIAN PATHS
- LIGHTING TO PROMENADE
- PERMEABLE UNIT PAVING TO PARKING BAYS / ROAD THRESHOLDS
- PROPOSED TREES, REFER TO INDICATIVE TREE SCHEDULE
- TURF AREA
- PLAYGROUND
- BOARDWALK

INDICATIVE PLANT SCHEDULE

POSSIBLE SHADE TREES		
Botanical Name	Common Name	Mature size
<i>Agonis flexuosa</i>	Peppermint Tree	10m
<i>Banksia integrifolia</i>	Coast Banksia	10m
<i>Callistemon salignus</i>	Willow bottlebrush	8m
<i>Cupaniopsis anacardioides</i>	Tuckeroo	12m
<i>Metrosideros excelsa</i>	New Zealand Xmas Bush	12m



**YARRANABBE PARK, DARLING POINT
CONCEPT PLAN
OPTION 2**

STURT ASSOCIATES
 SUITE 01, 330 WATTLE STREET
 ULTIMO NSW 2007
 T: (02) 9211 3744 F: (02) 9211 9448
 E: enquiries@sturtassociates.com.au

DATE: 28.10.10
 DRAWING: SK-1015-02 A
 SCALE: 1:500 @ A0

